
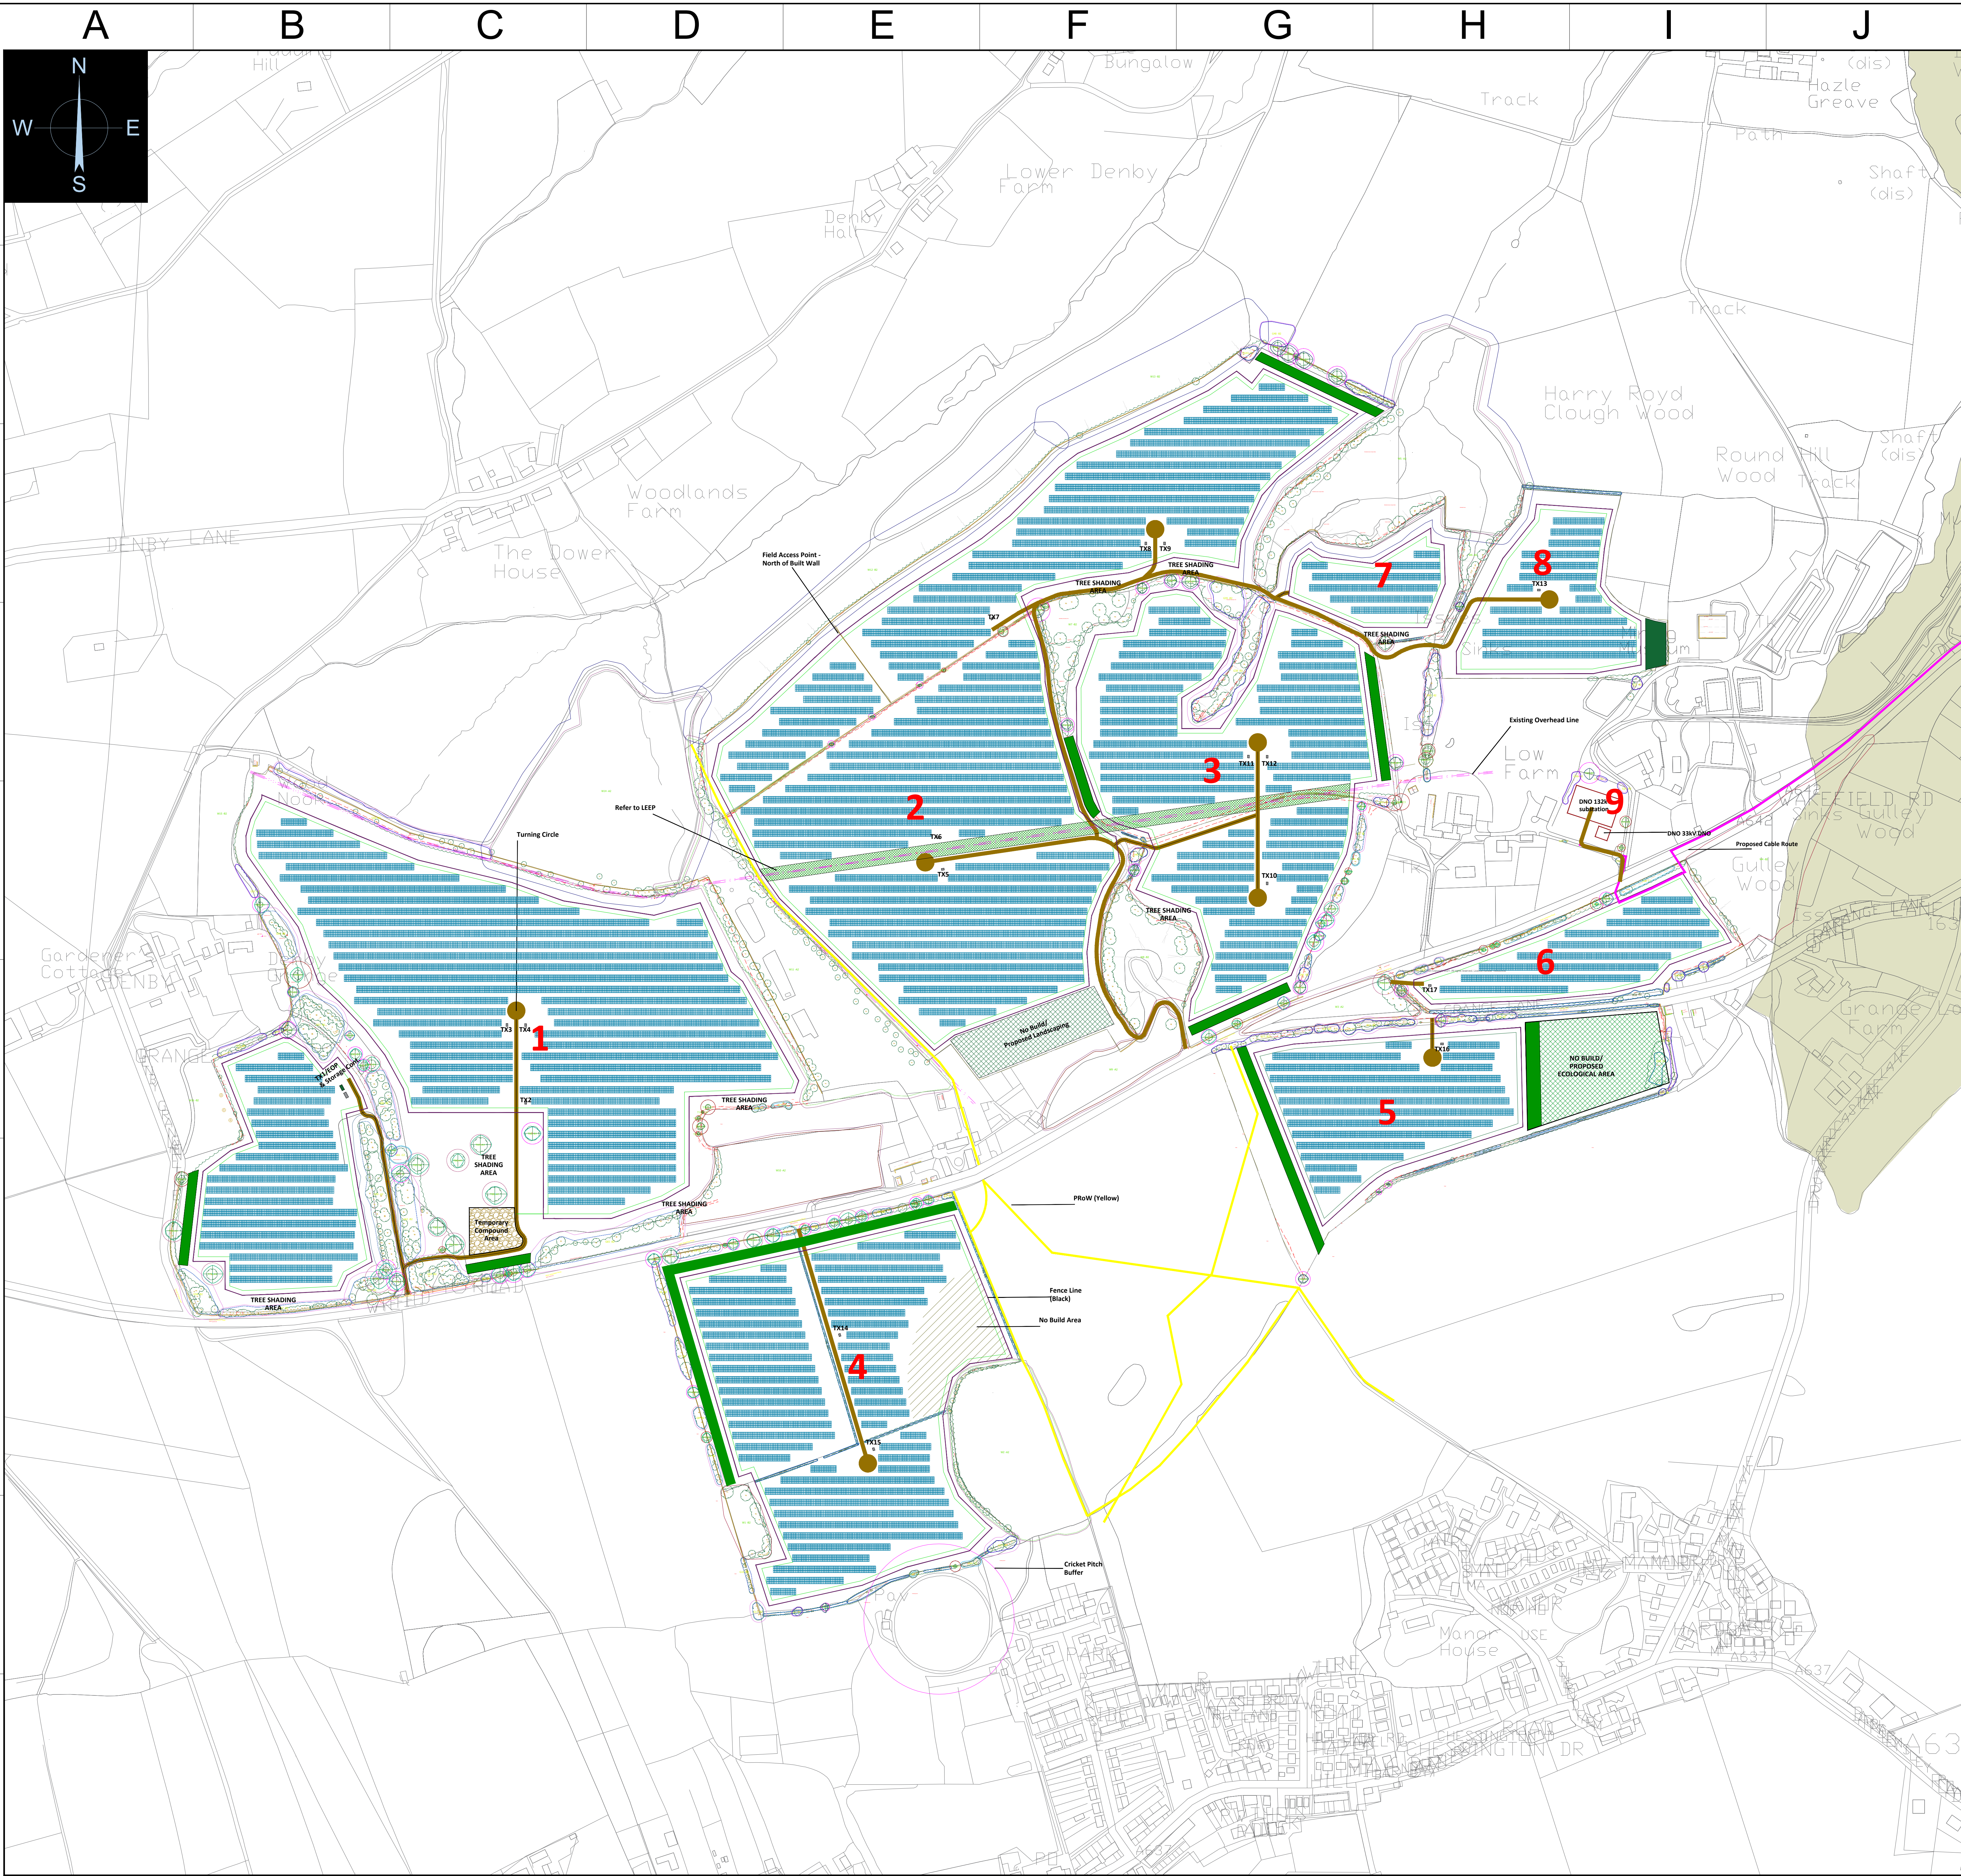
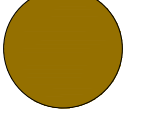
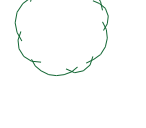
 


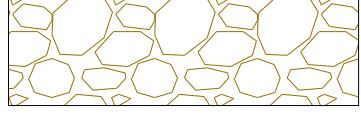


LOW FARM
SOLAR FARM
PROJECT INFOBOX

Indicative Panel Position	
Parcel Numbers	1
Access Tracks	
Turning Circles	
Existing Overhead Line	
Proposed Below Ground Cable Route	
Fence Line	
Transformer Stations	
Trees and Hedges	
PROW	
Storage Containers	
Temporary Compound Area	
No Build/ Landscape & Ecological	
5m Buffer Zone	
Wakefield Council Local Authority Area	
Refer to LEEP	

Boom Power Ltd. Address	Project Address
Boom Power Ltd. Unit 5E Park Farm Chichester Road Arundel West Sussex BN18 0AG	Low Farm Wakefield Road Grange Moor Wakefield East Yorkshire WF4 4BB

Drawing Infomation			
V No	Revision Note	By	Date
5.1	FINAL	SH	05/07/2022

Drawing Infomation	
Scale	1:2500 @ A0
Stage	FINAL
Drawing Name	Overall Layout
Drawing Number	B001.1
Designed By	Samuel Hogan
Sheet 1 of 1	

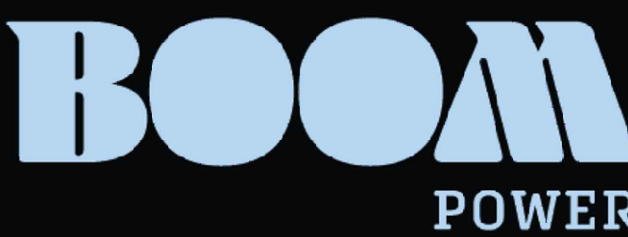

BUILD | OWN | OPERATE | MAINTAIN
BOOM-POWER.CO.UK