


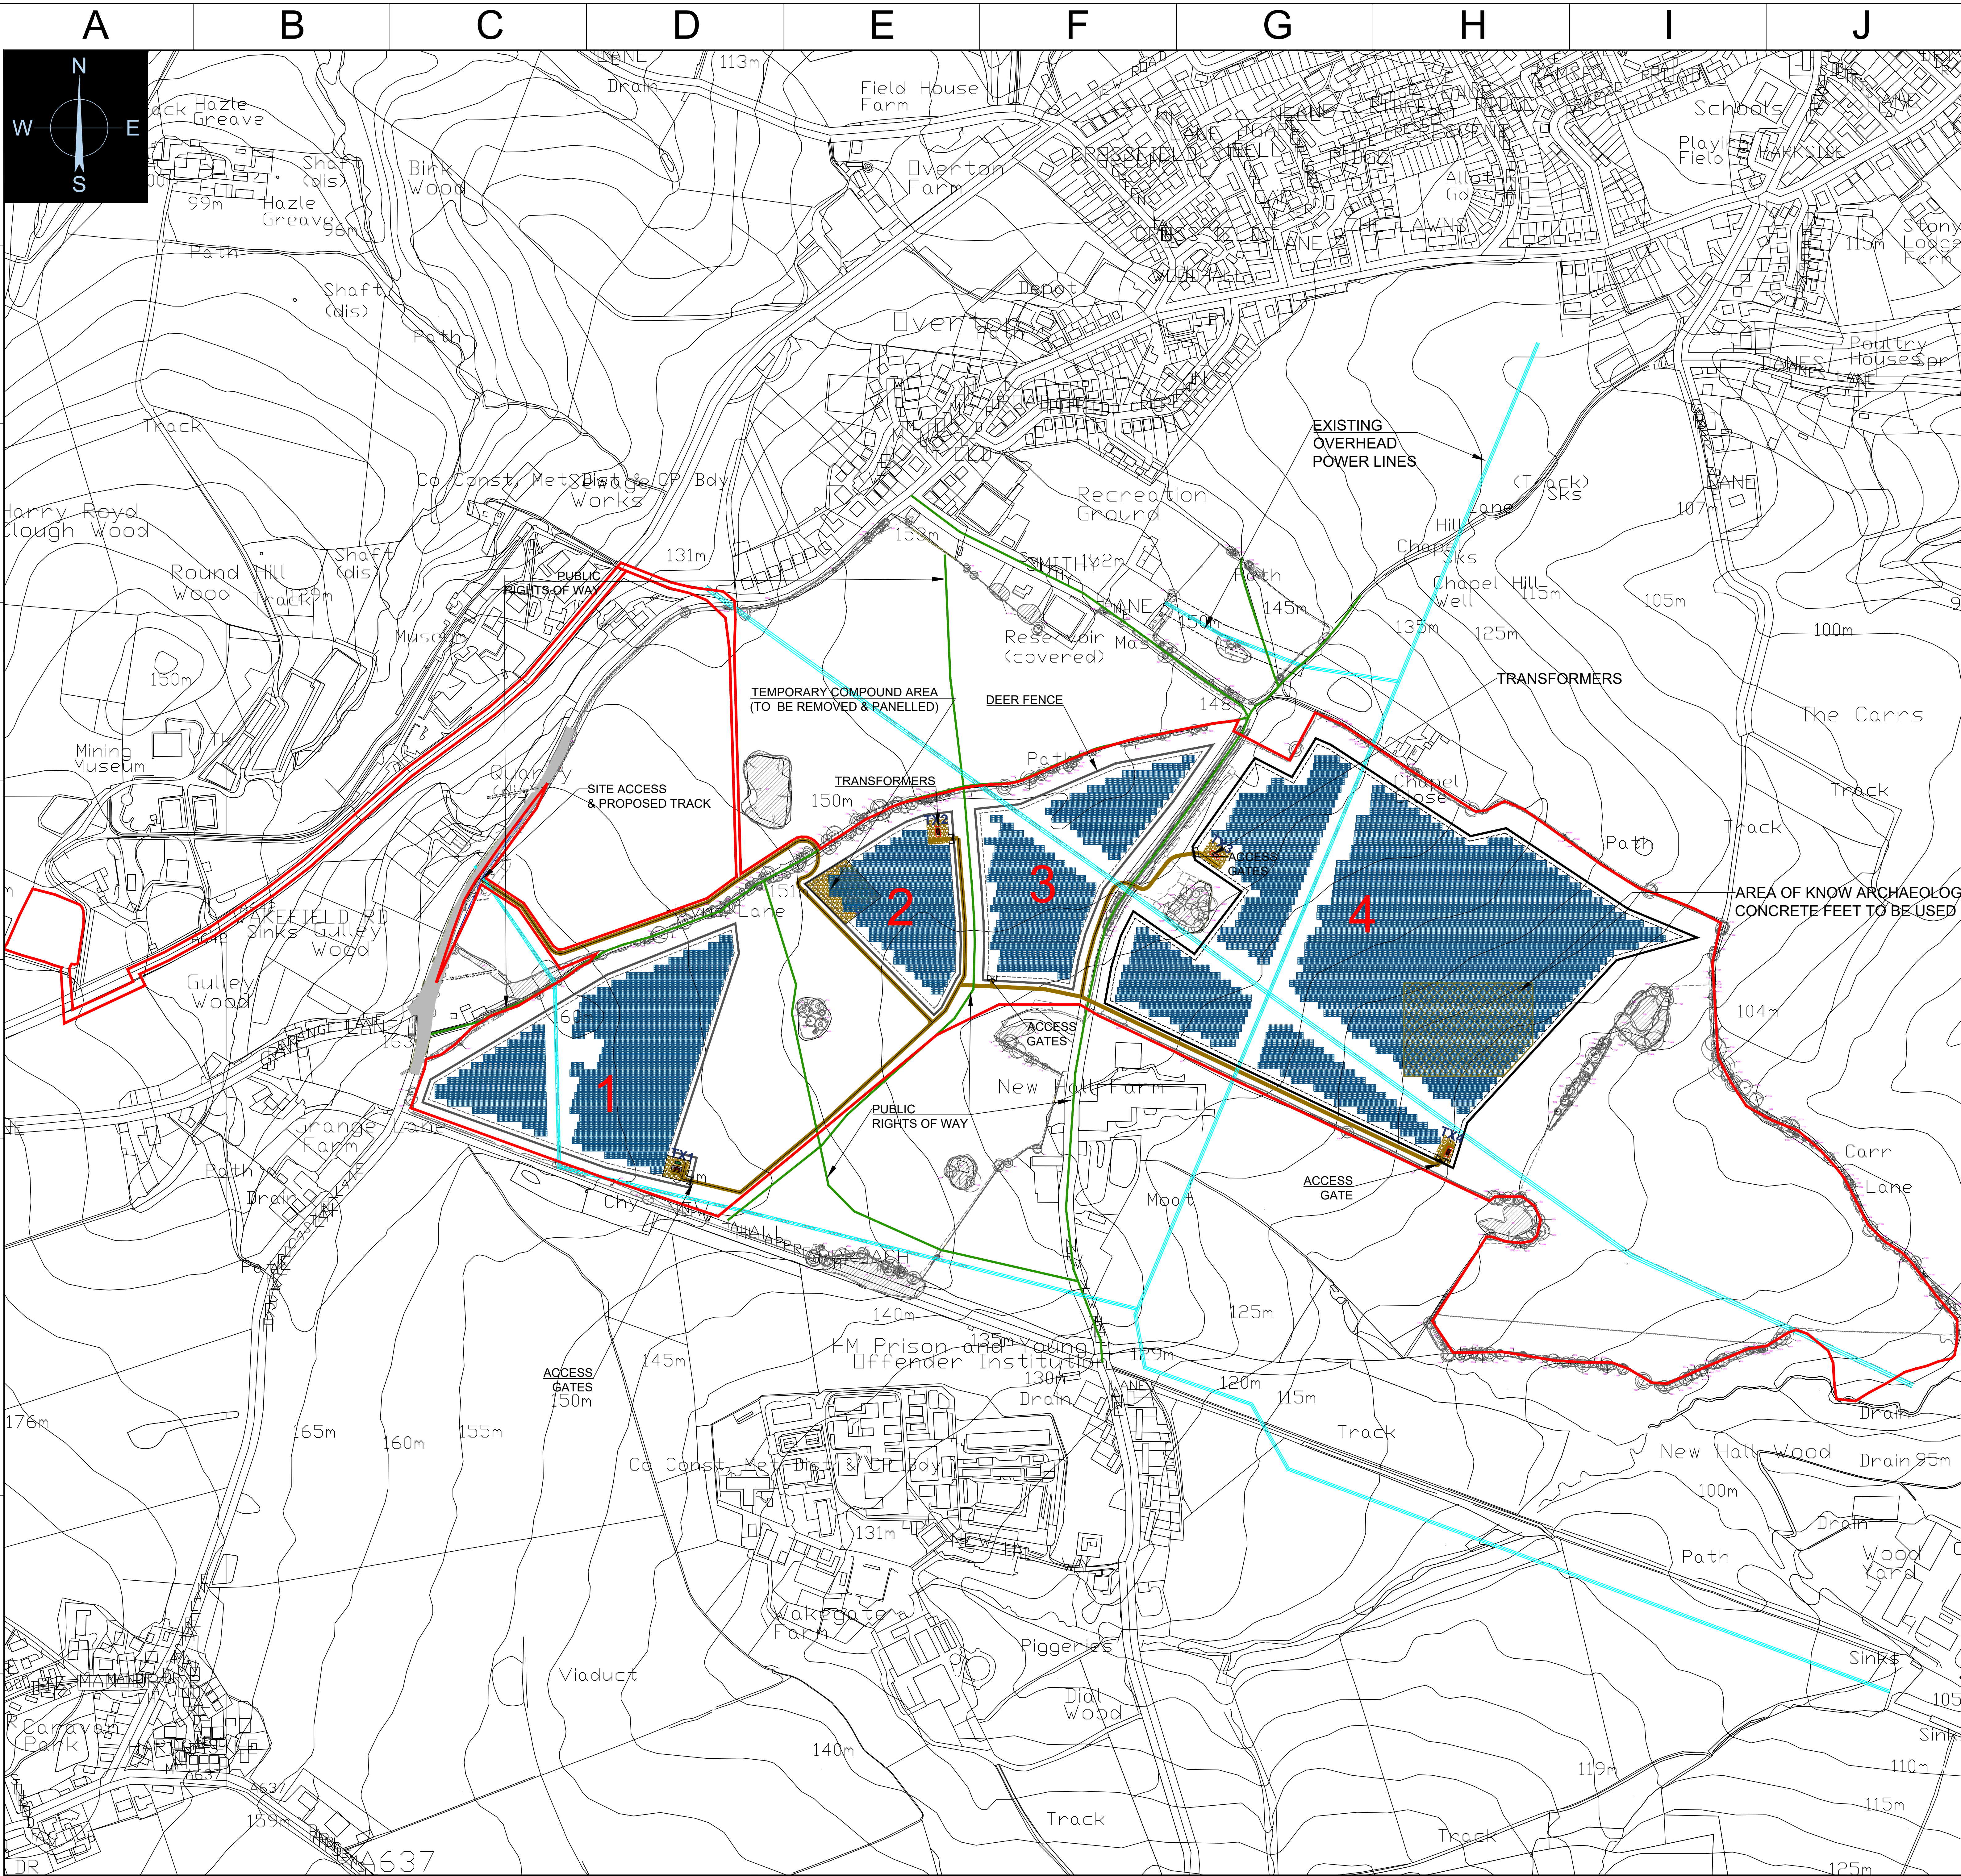


NEW HALL SOLAR FARM PROJECT INFOBOX

- PUBLIC RIGHTS OF WAY
- TEMPORARY COMPOUND AREA
- TRANSFORMERS
- EXISTING OVERHEAD POWER LINES
- SITE ACCESS & PROPOSED TRACK
- DEER FENCE
- ACCESS GATES
- AREA OF KNOWN ARCHAEOLOGICAL INTEREST - CONCRETE FEET TO BE USED
- APPLICATION BOUNDARY
- SPARES CONTAINER

Boom Power Ltd. Address	Project Address
Boom Power Ltd. Unit 5E Park Farm Chichester Road Arundel West Sussex BN18 0AG	New Hall Farm New Hall Lane Overton Wakefield WF4 4RP

Drawing Infomation			
V No	Revision Note	By	Date
2.6	FINAL	JT	08/06/2023

Drawing Infomation	
Scale	1:2500 @ A0
Stage	FINAL
Drawing Name	Overall Layout
Drawing Number	B001
Designed By	Samuel Hogan
Sheet 1 of 1	

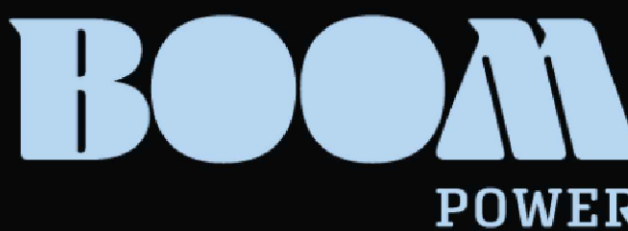

BUILD | OWN | OPERATE | MAINTAIN
BOOM-POWER.CO.UK